


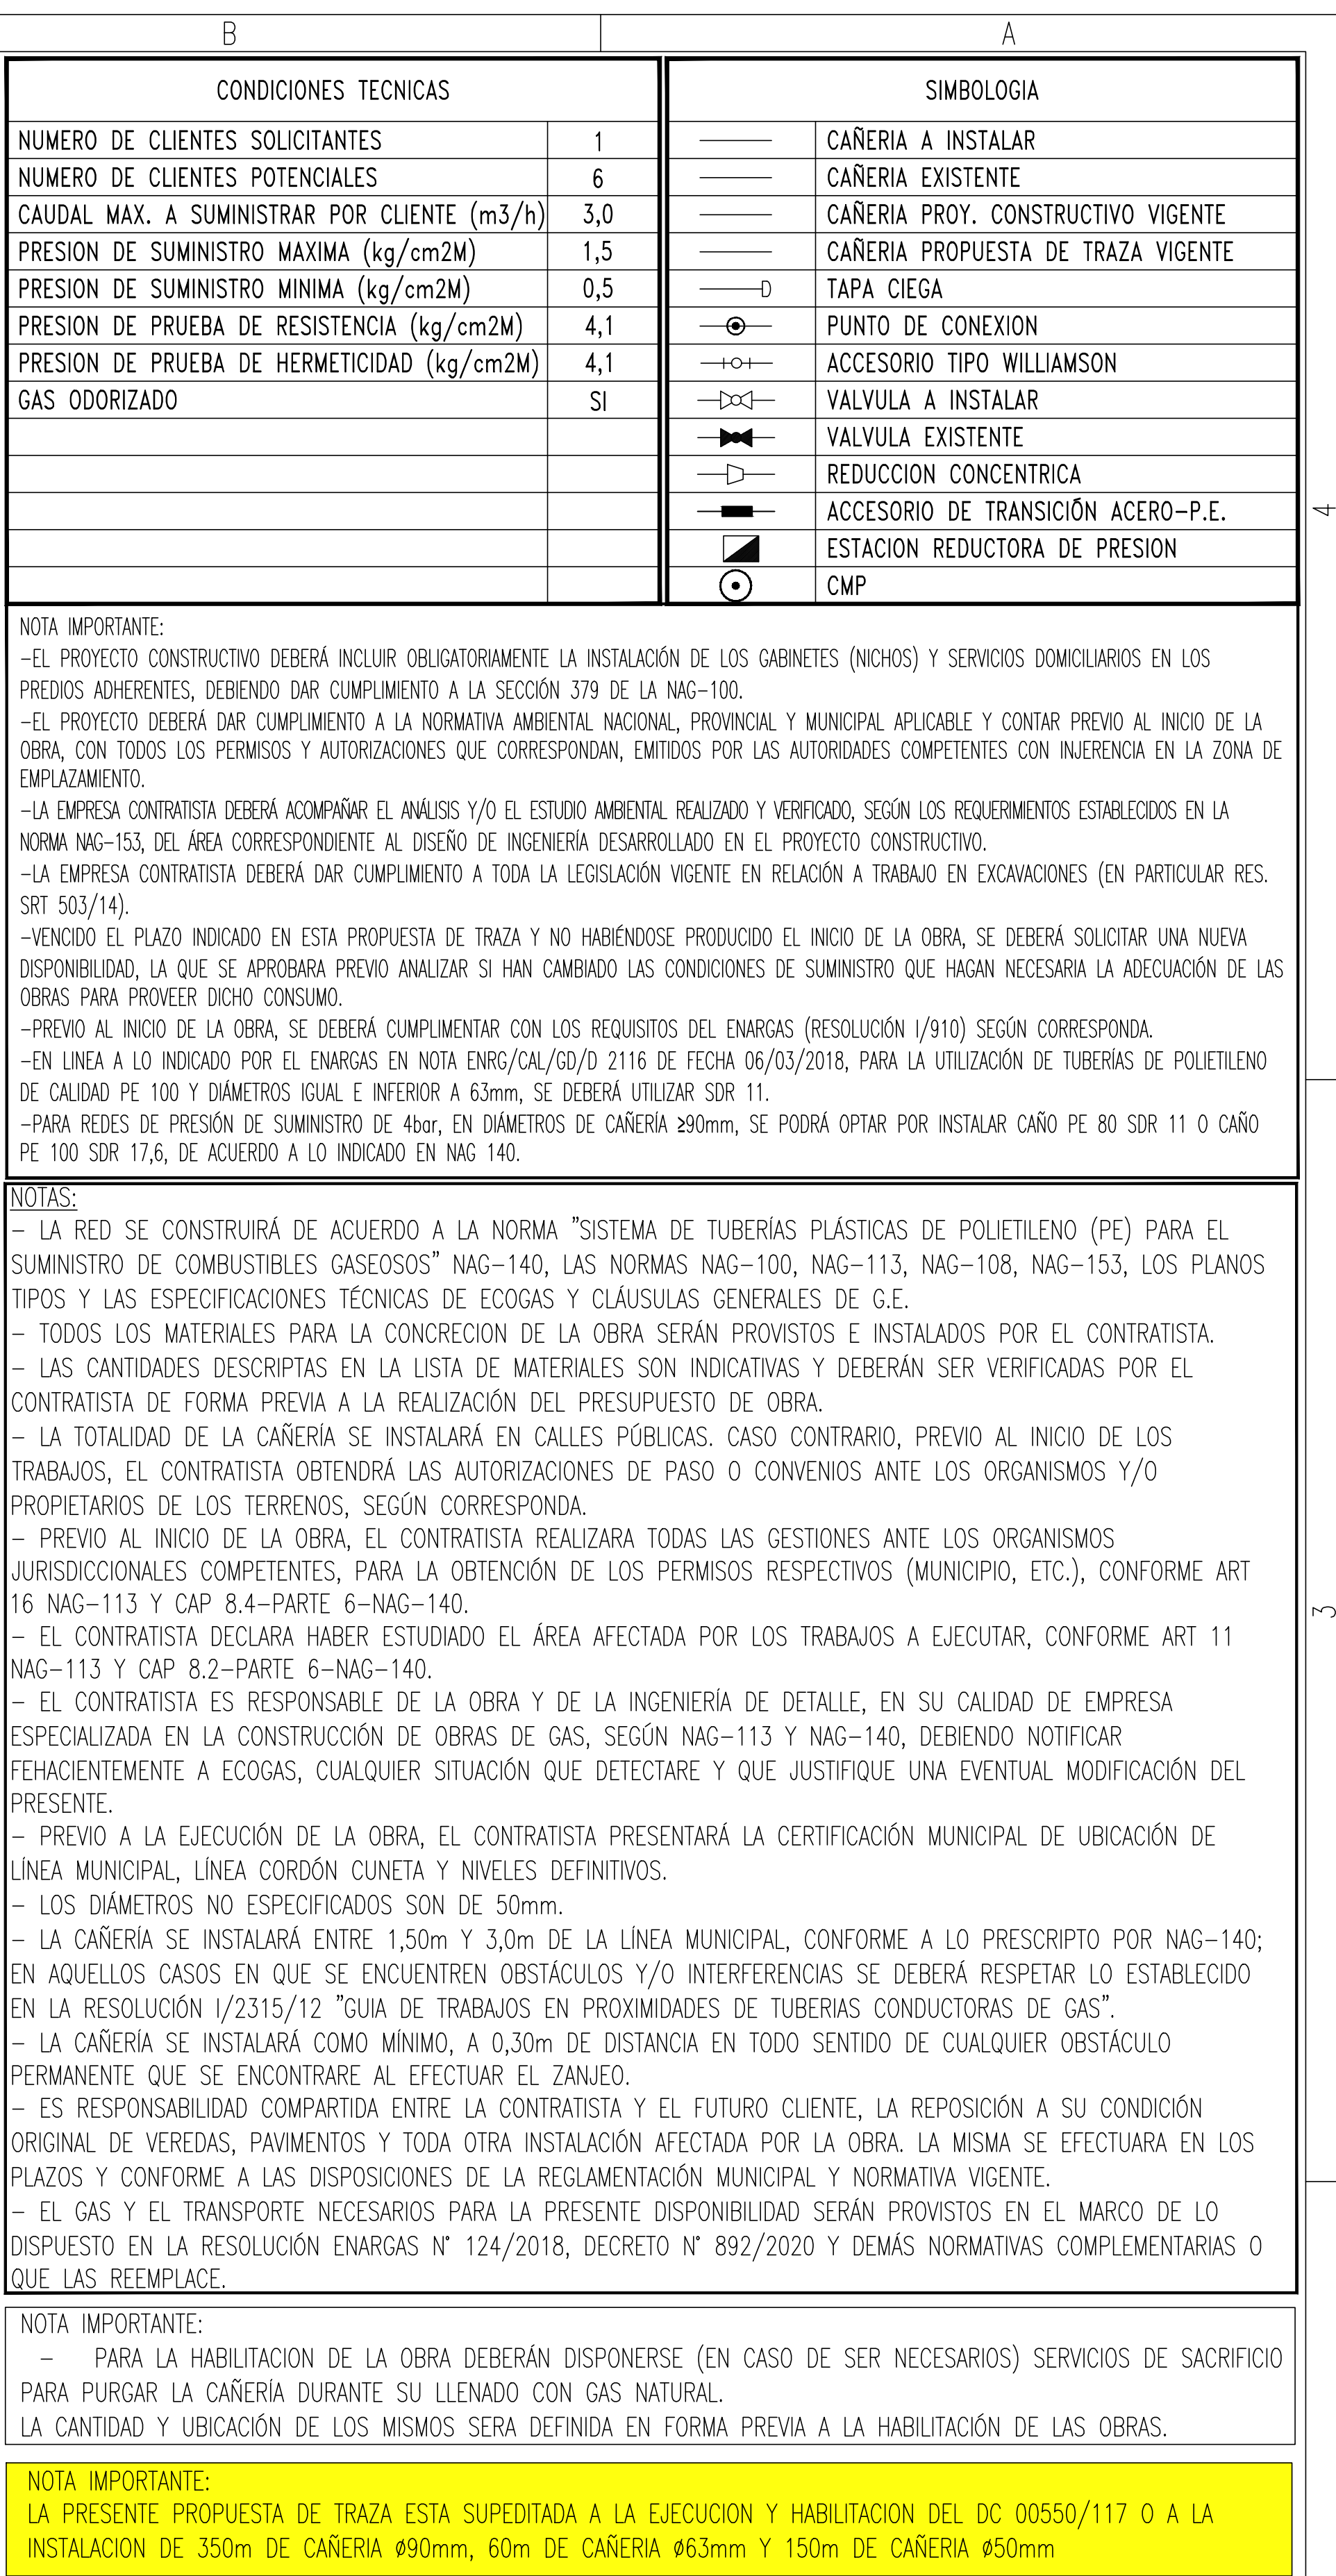

21	90	8,2	11,0	2,50 / 1,50	1,5	NAG 140	40
20	90	8,2/5,2	11,0/17,6	0,80 / 0,60	1,5	NAG 140	1580
N°	Díam.(mm)	Esp.(mm)	%TME / SDR	Tap.(m) Calz./Ver.	Dist. L.E.(m)	Norma / Especific.	Long.(m)
Callería							
03	CRUCE DE RUTA					S/PT 10.012	2
02	VÁLVULA ESFÉRICA Ø90mm CON EXTENSOR, SEGUN PT 10.059					NAG 140	1
01	SERVICIO INTEGRAL DE P.E. Ø25mm, SEGUN G/RG 10073 y AM/ING 5001					NAG 140	1
N°	Denominación					Norma / Especific.	Cantidad
Lista de Materiales							
00	ORIGINAL S/ LYRA 34923 S/DH 8405/24				02/06/25	02/12/25	VV
N°	Modificación				Fecha	Vence	Revisor
 DISTRIBUIDORA DE GAS CUYANA S.A. DISTRIBUIDORA DE GAS DEL CENTRO S.A.					ECOGAS GING / Estudios y Proyectos		
Obra: PROVISIÓN DE G. N. A CALLE AUTOPISTA ACCESO A LEONES Lugar: LEONES - DTO. M. JUAREZ - CÓRDOBA					Parte: PROPUESTA DE TRAZA DE RED DE DISTRIBUCIÓN 1,5 kg/cm ² EN POLIETILENO		
Fecha: 02/06/25	Esc.: 1:1000	Reempl.: 	C.Op.: BV	Tipo: PDT	Clase:	R	
Verific.: 02/12/25	Form.: A1	Revisor: VV	N°: DC00550/131		Lámina: 1 de 1	Rev. 	